


ŁUK 9
 R=500 [m]
 L=127,67 [m]
 T=64,18 [m]
 F=4,10 [m]
 a=14,6 [st.]

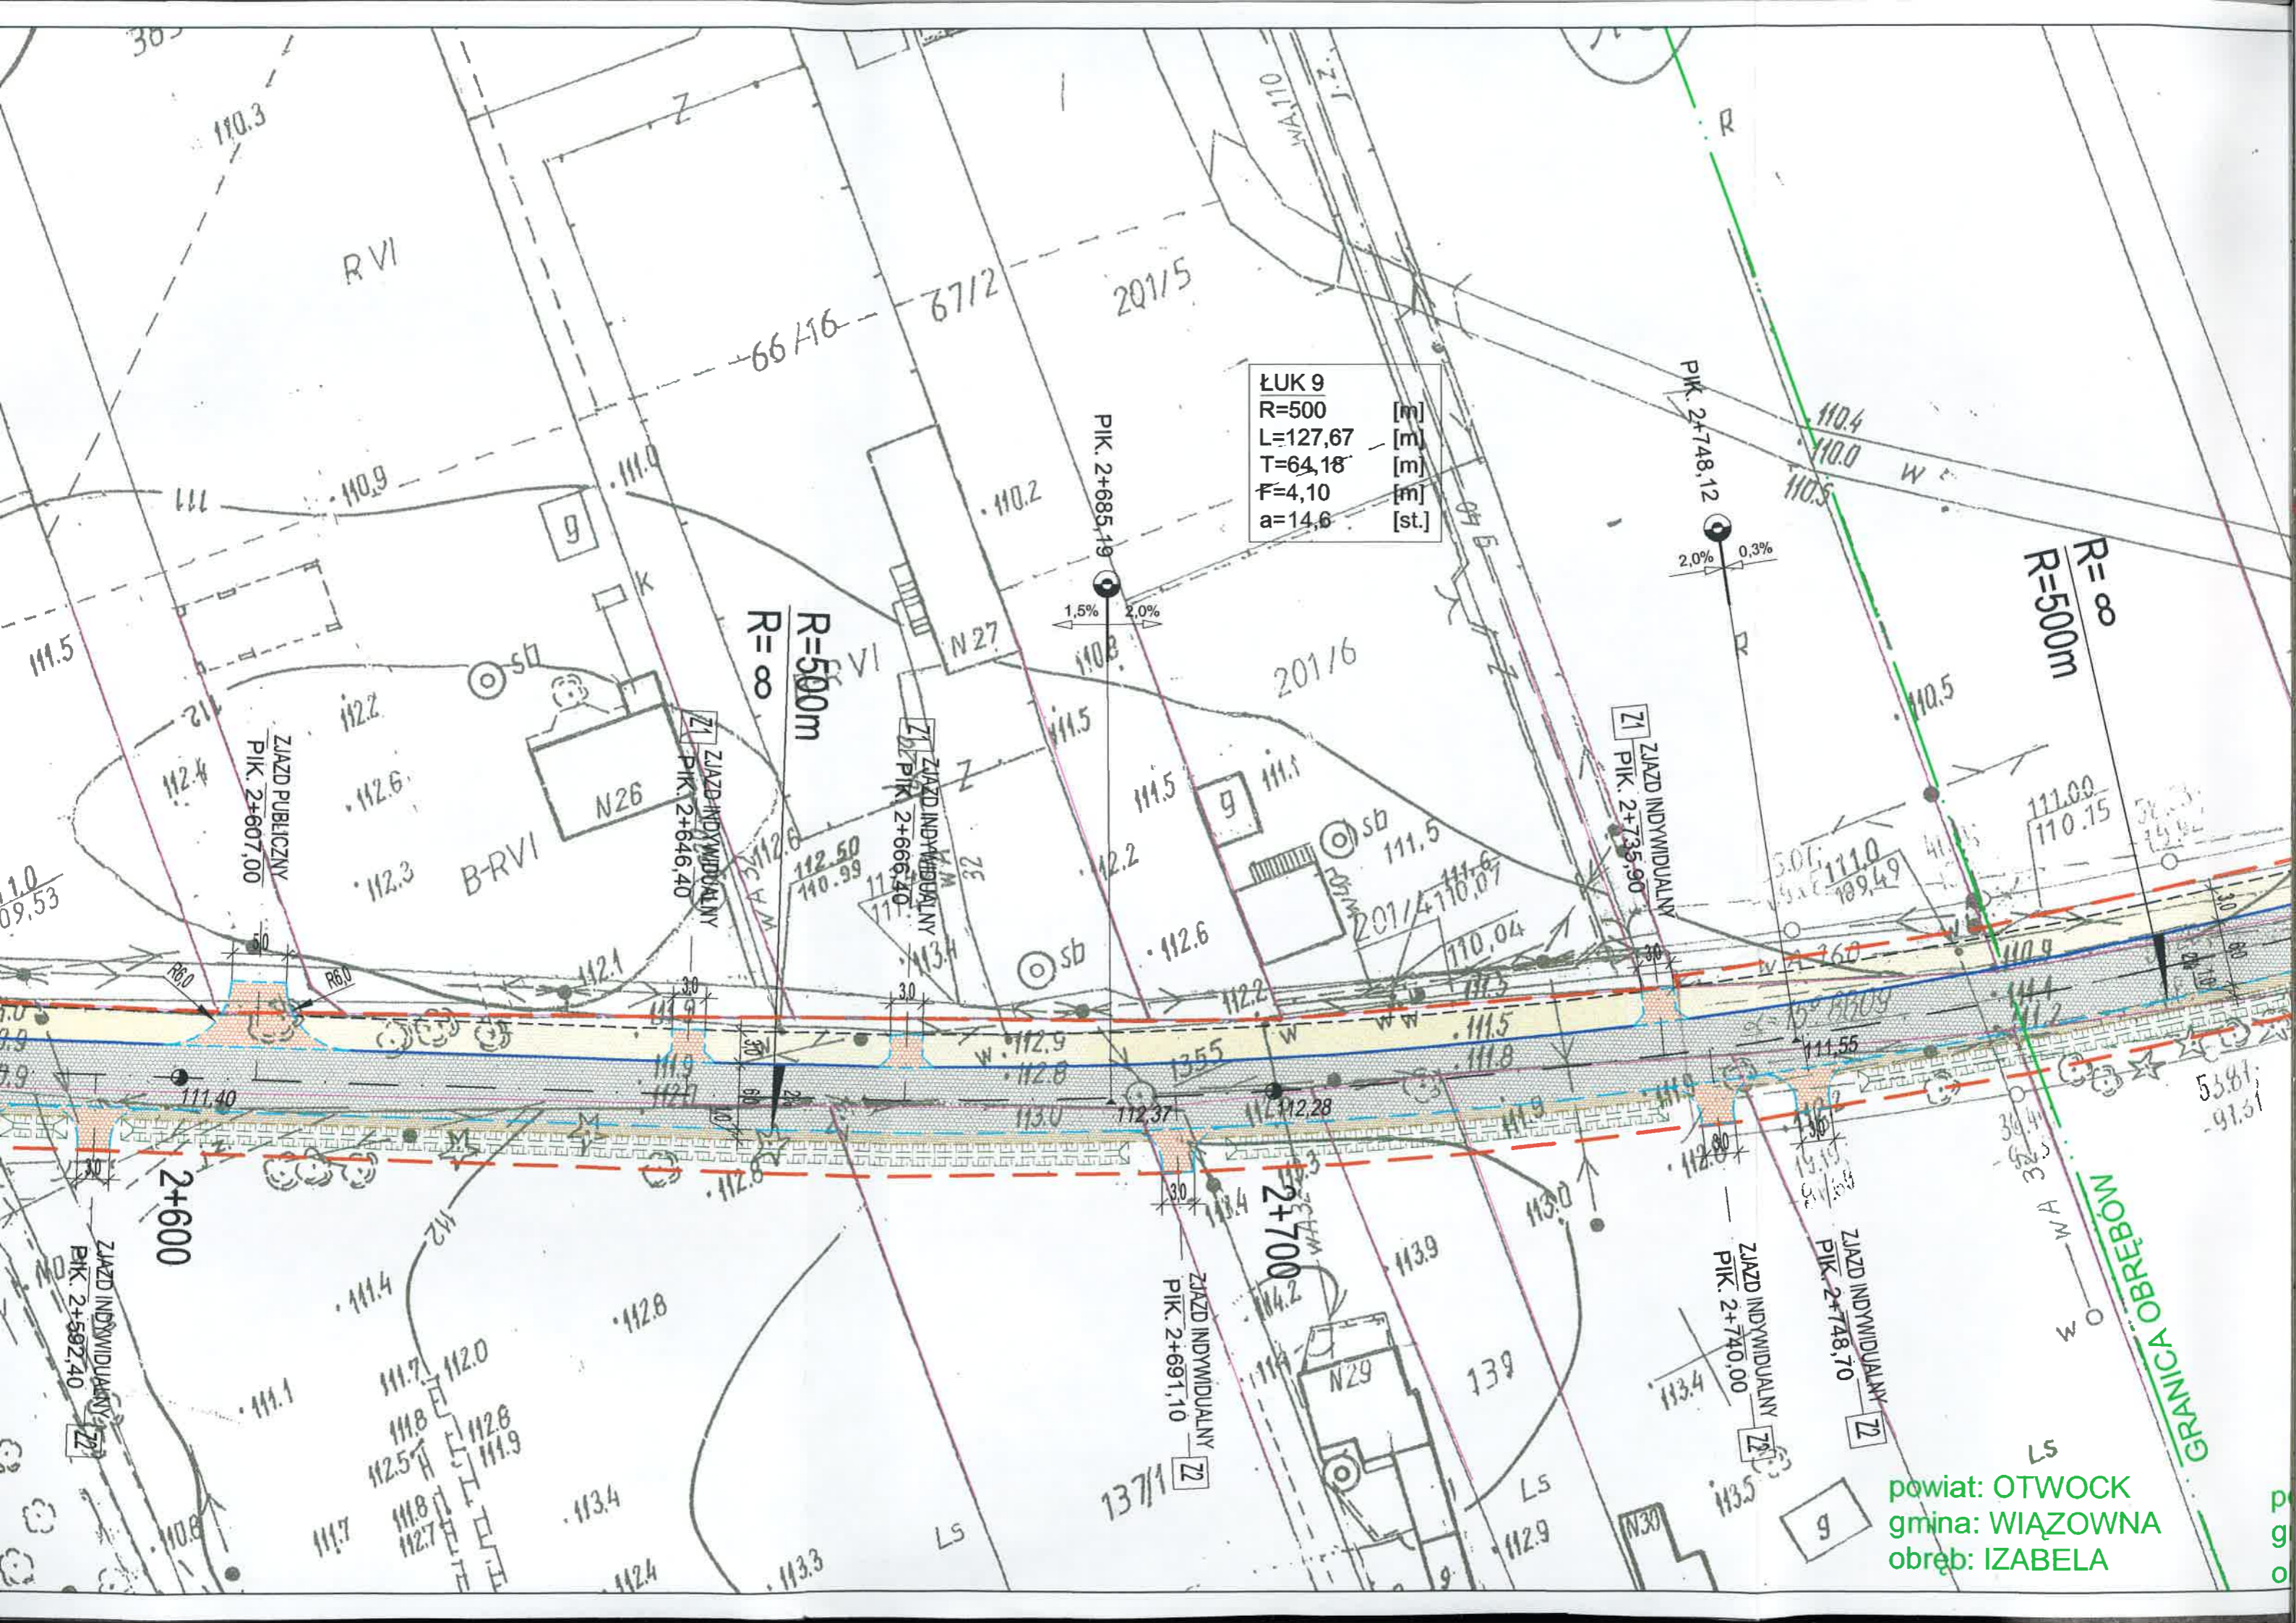

powiat: OTWOCK
 gmina: WIĄZOWNA
 obręb: IZABELA